



# FIELD HOCKEY

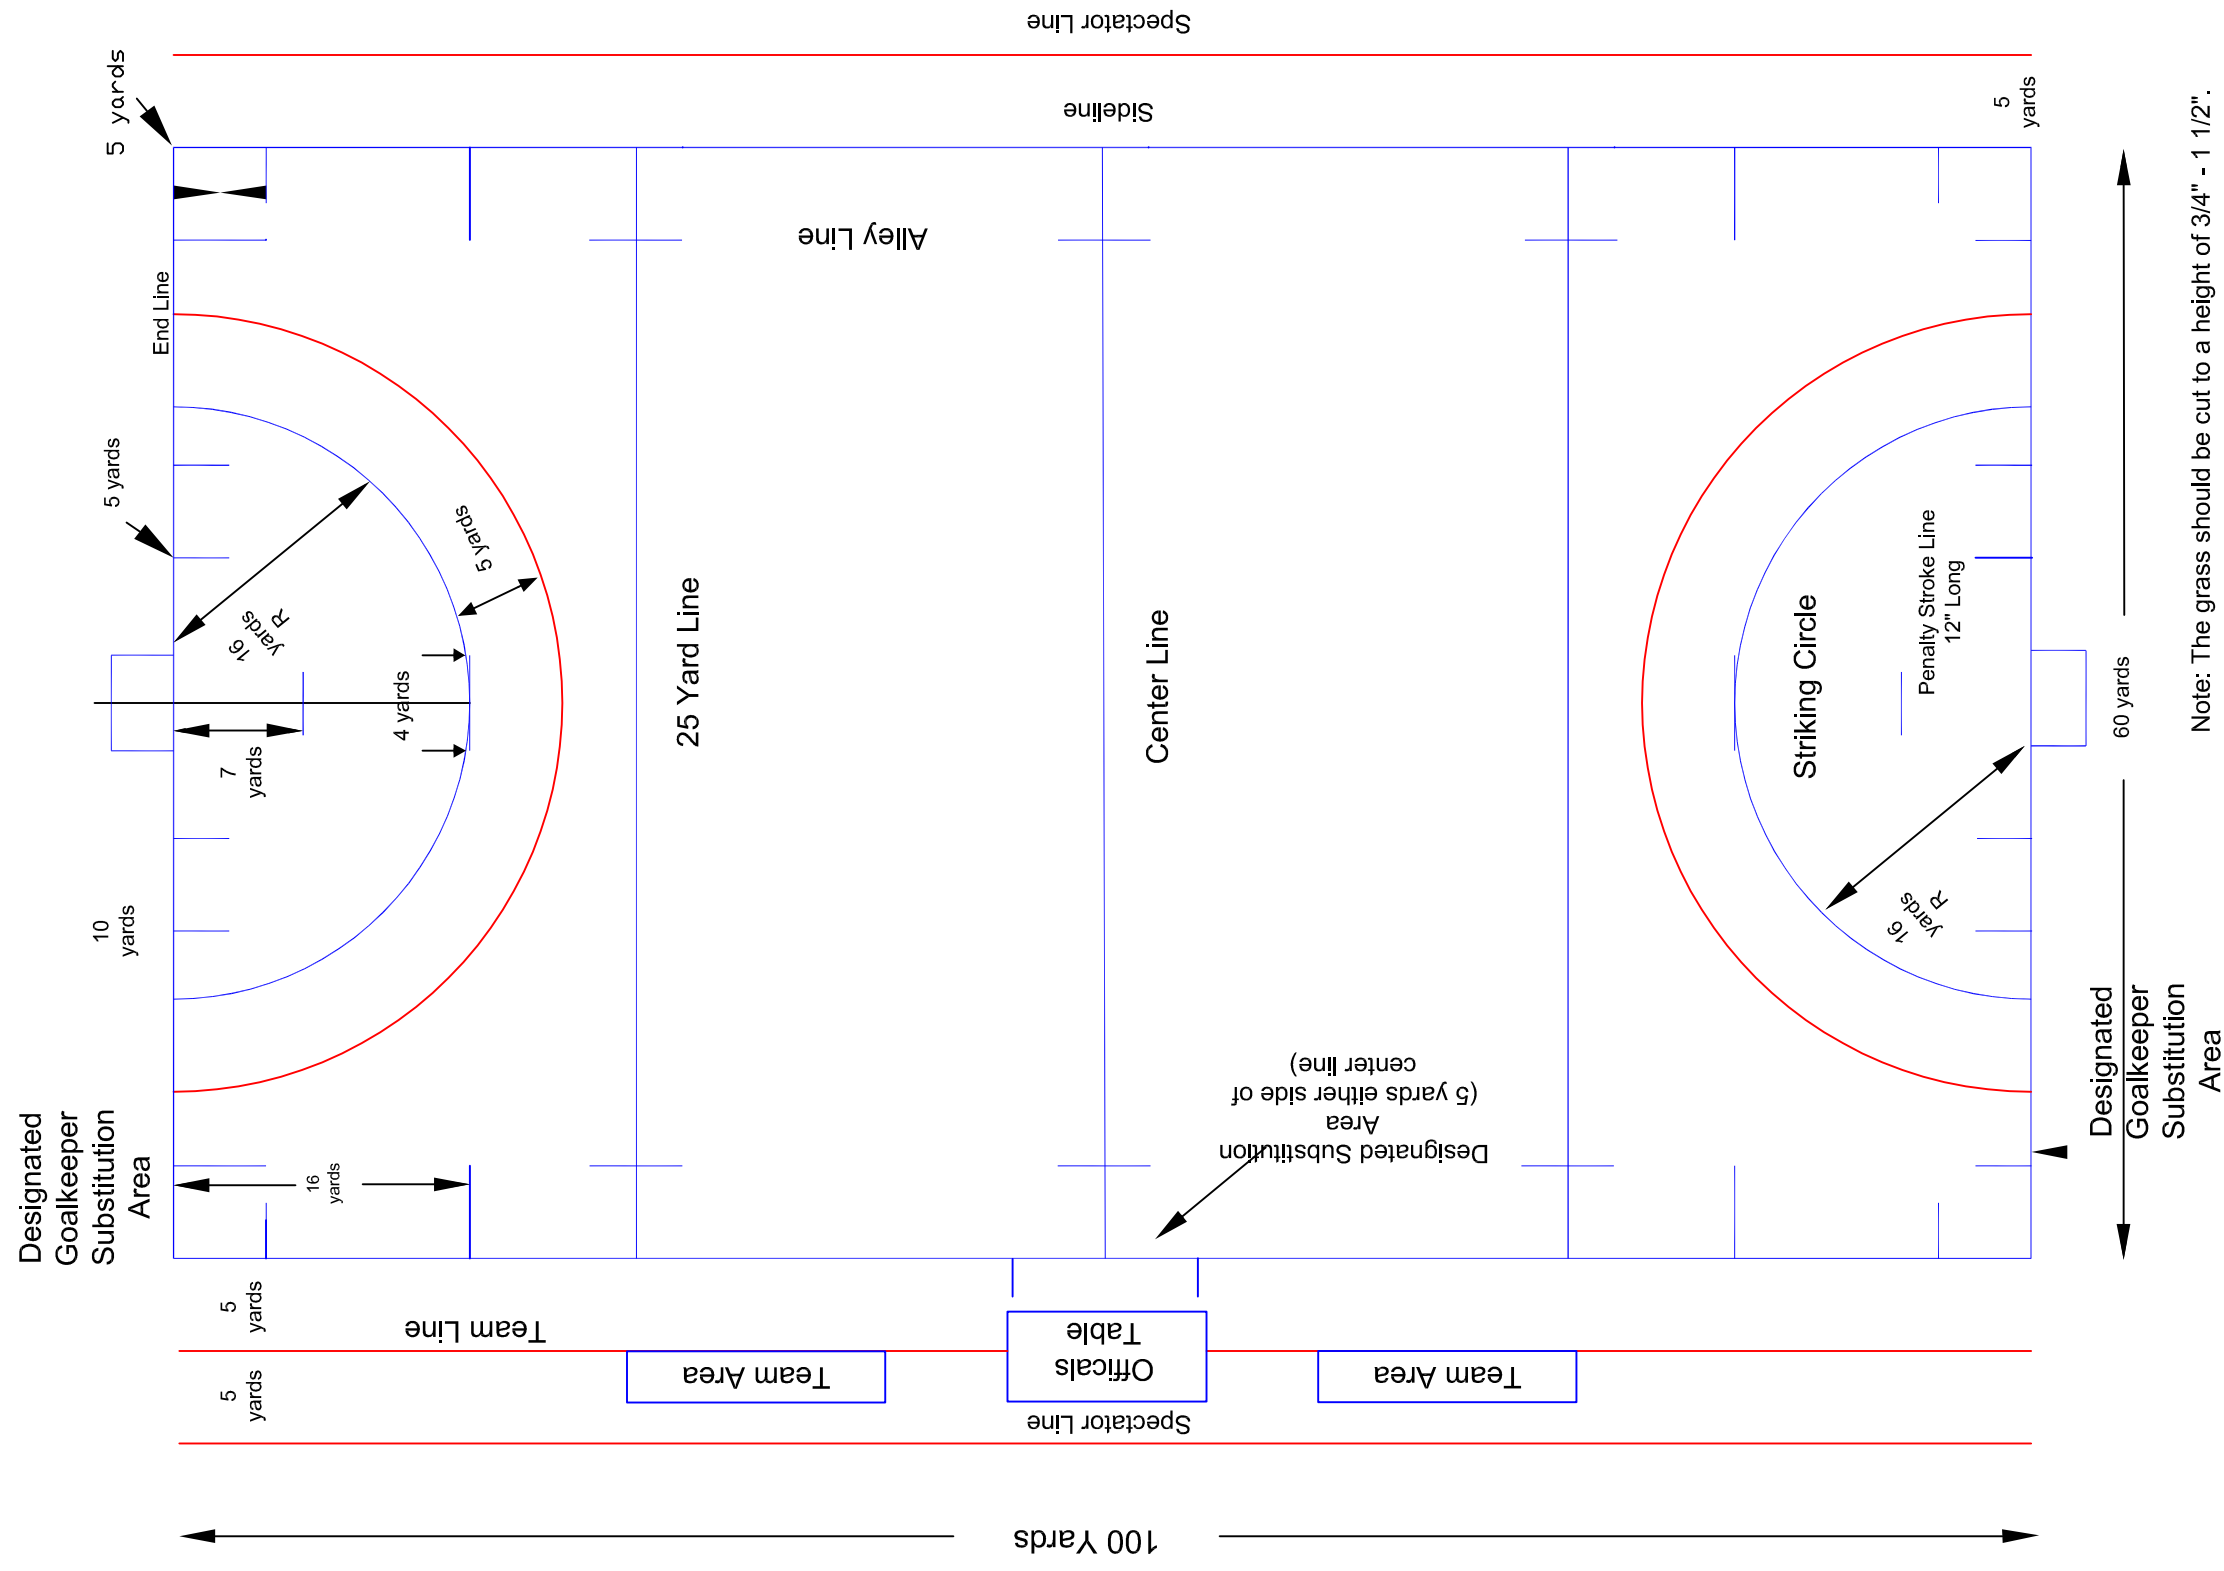

DENVER PUBLIC SCHOOLS DESIGN AND CONSTRUCTION STANDARDS THIS STANDARD IS FOR REFERENCE ONLY	
 Denver Public Schools Revised: 9-30-09	DRAWING NAME: FIELD HOCKEY DIAGRAM
	DRAWING #: 00800-12