


# SOCCER

HASH MARK (optional)  
 (1 yd. in length beyond goal line;  
 11 yds. from touch line;  
 located at each corner of field)

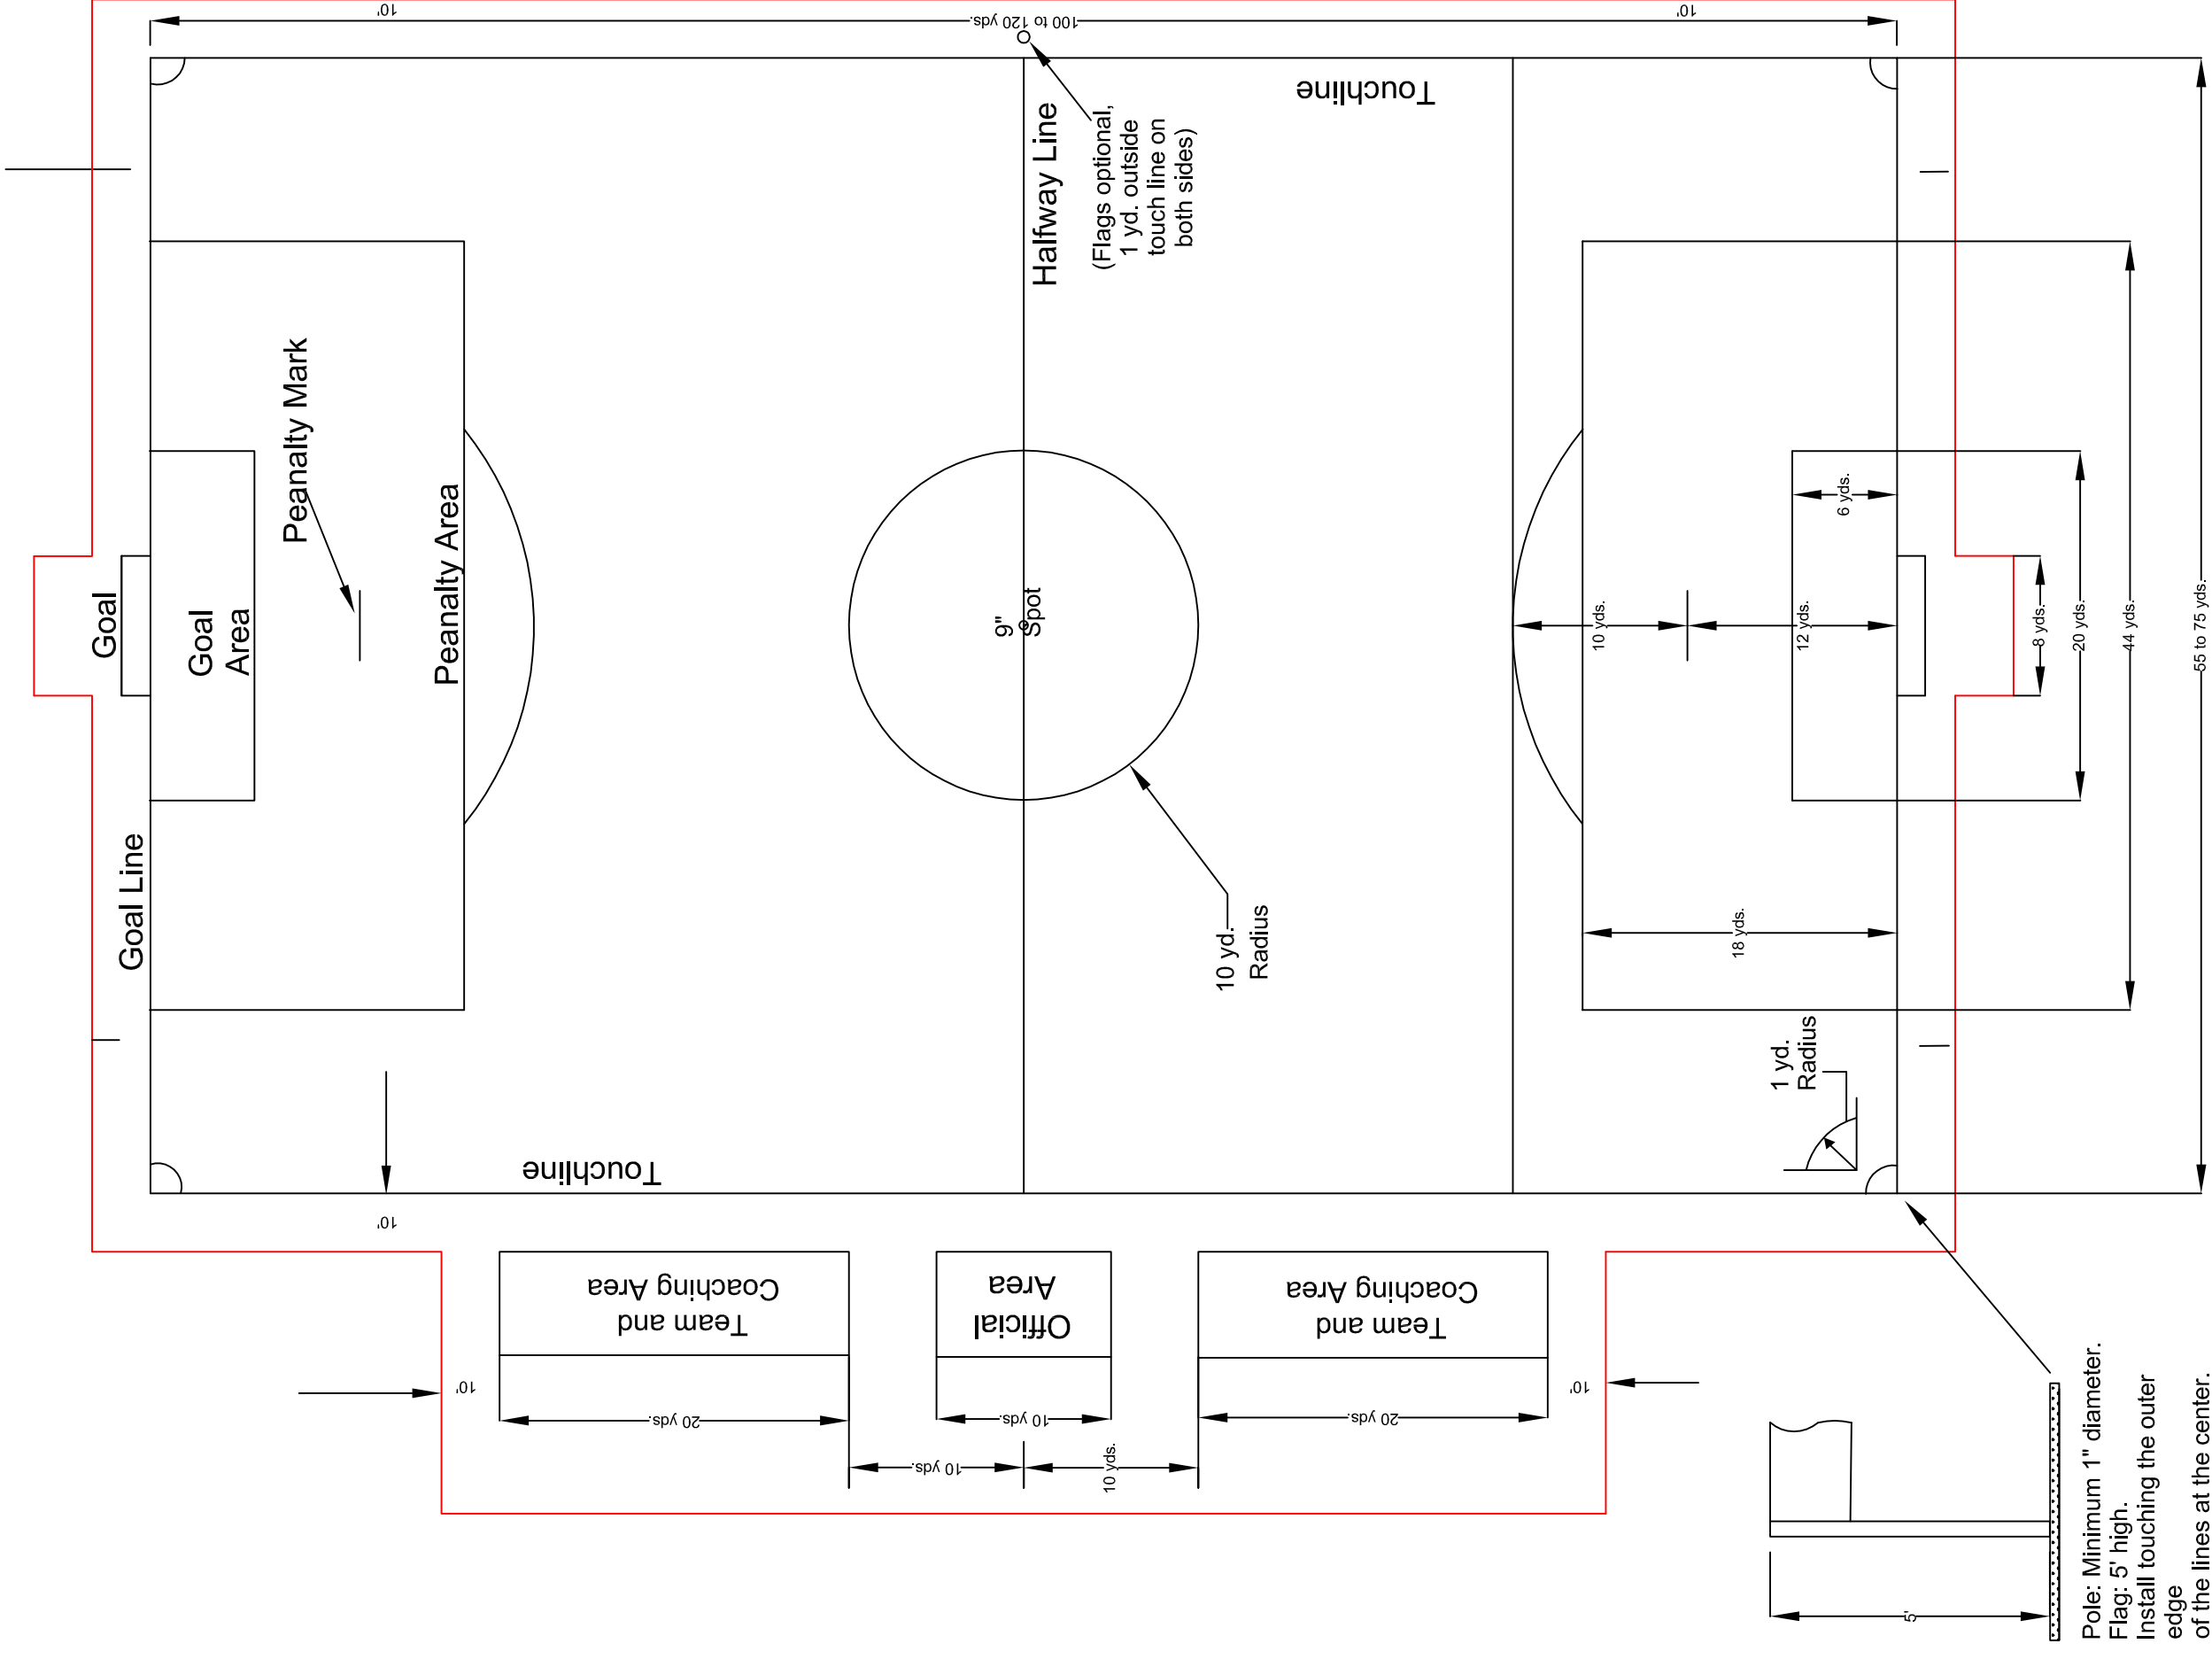

DENVER PUBLIC SCHOOLS DESIGN AND CONSTRUCTION STANDARDS THIS STANDARD IS FOR REFERENCE ONLY	
	DRAWING NAME: SOCCER
	Revised: 9-30-09 DRAWING #: 00800-17

Pole: Minimum 1" diameter.  
 Flag: 5' high.  
 Install touching the outer  
 edge  
 of the lines at the center.