



DEVICES IN CLOSET

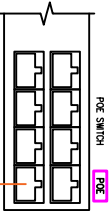

FIELD DEVICES

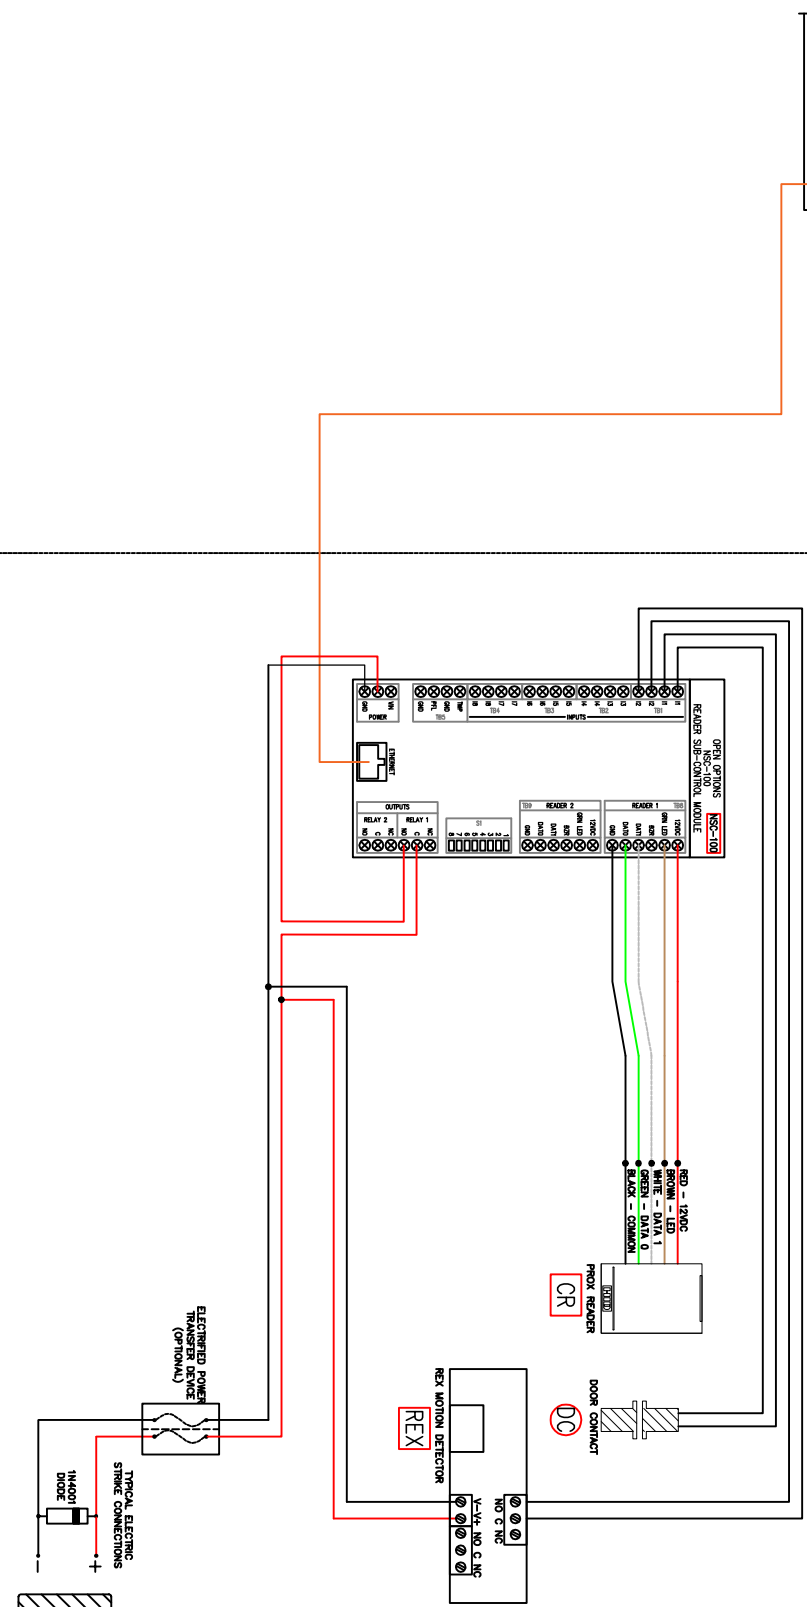

		FACILITY PLANNING DEPT. Asset Management Program	
DRAWN BY ADH	SCALE 100 SCALE	DWG NO. 28.10.00-2	SHEET 1 of 1
CHECKED DATE	DATE 06/20/19	REV 0	REV 0