



DEVICES IN CLOSET

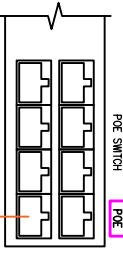

FIELD DEVICES

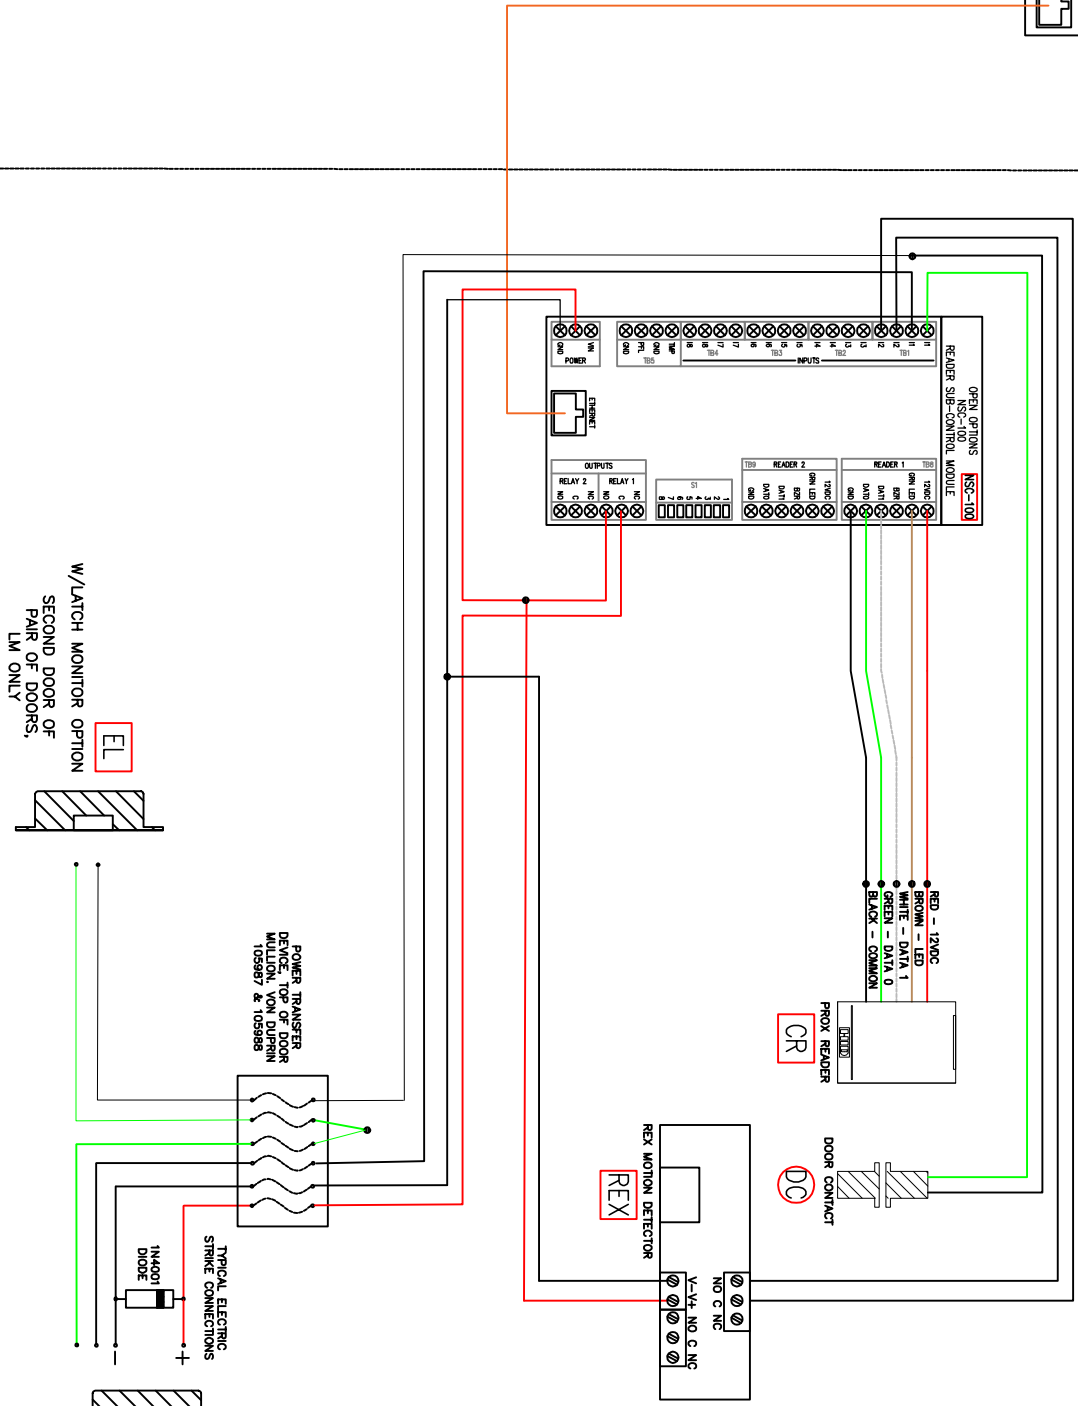

**FACILITY PLANNING DEPT.**  
**Asset Management Program**

DESIGNED BY ADH  
 DATE 06/20/19  
 SCALE 1/8" = 1'-0"  
 DRAWING NO. 28.15.15.17.2  
 SHEET 1 of 1

CHECKED	DATE	SCALE	DWG. NO.	SHEET	of
		1/8" = 1'-0"	28.15.15.17.2	1	1