


# BASKETBALL COURT DIAGRAM

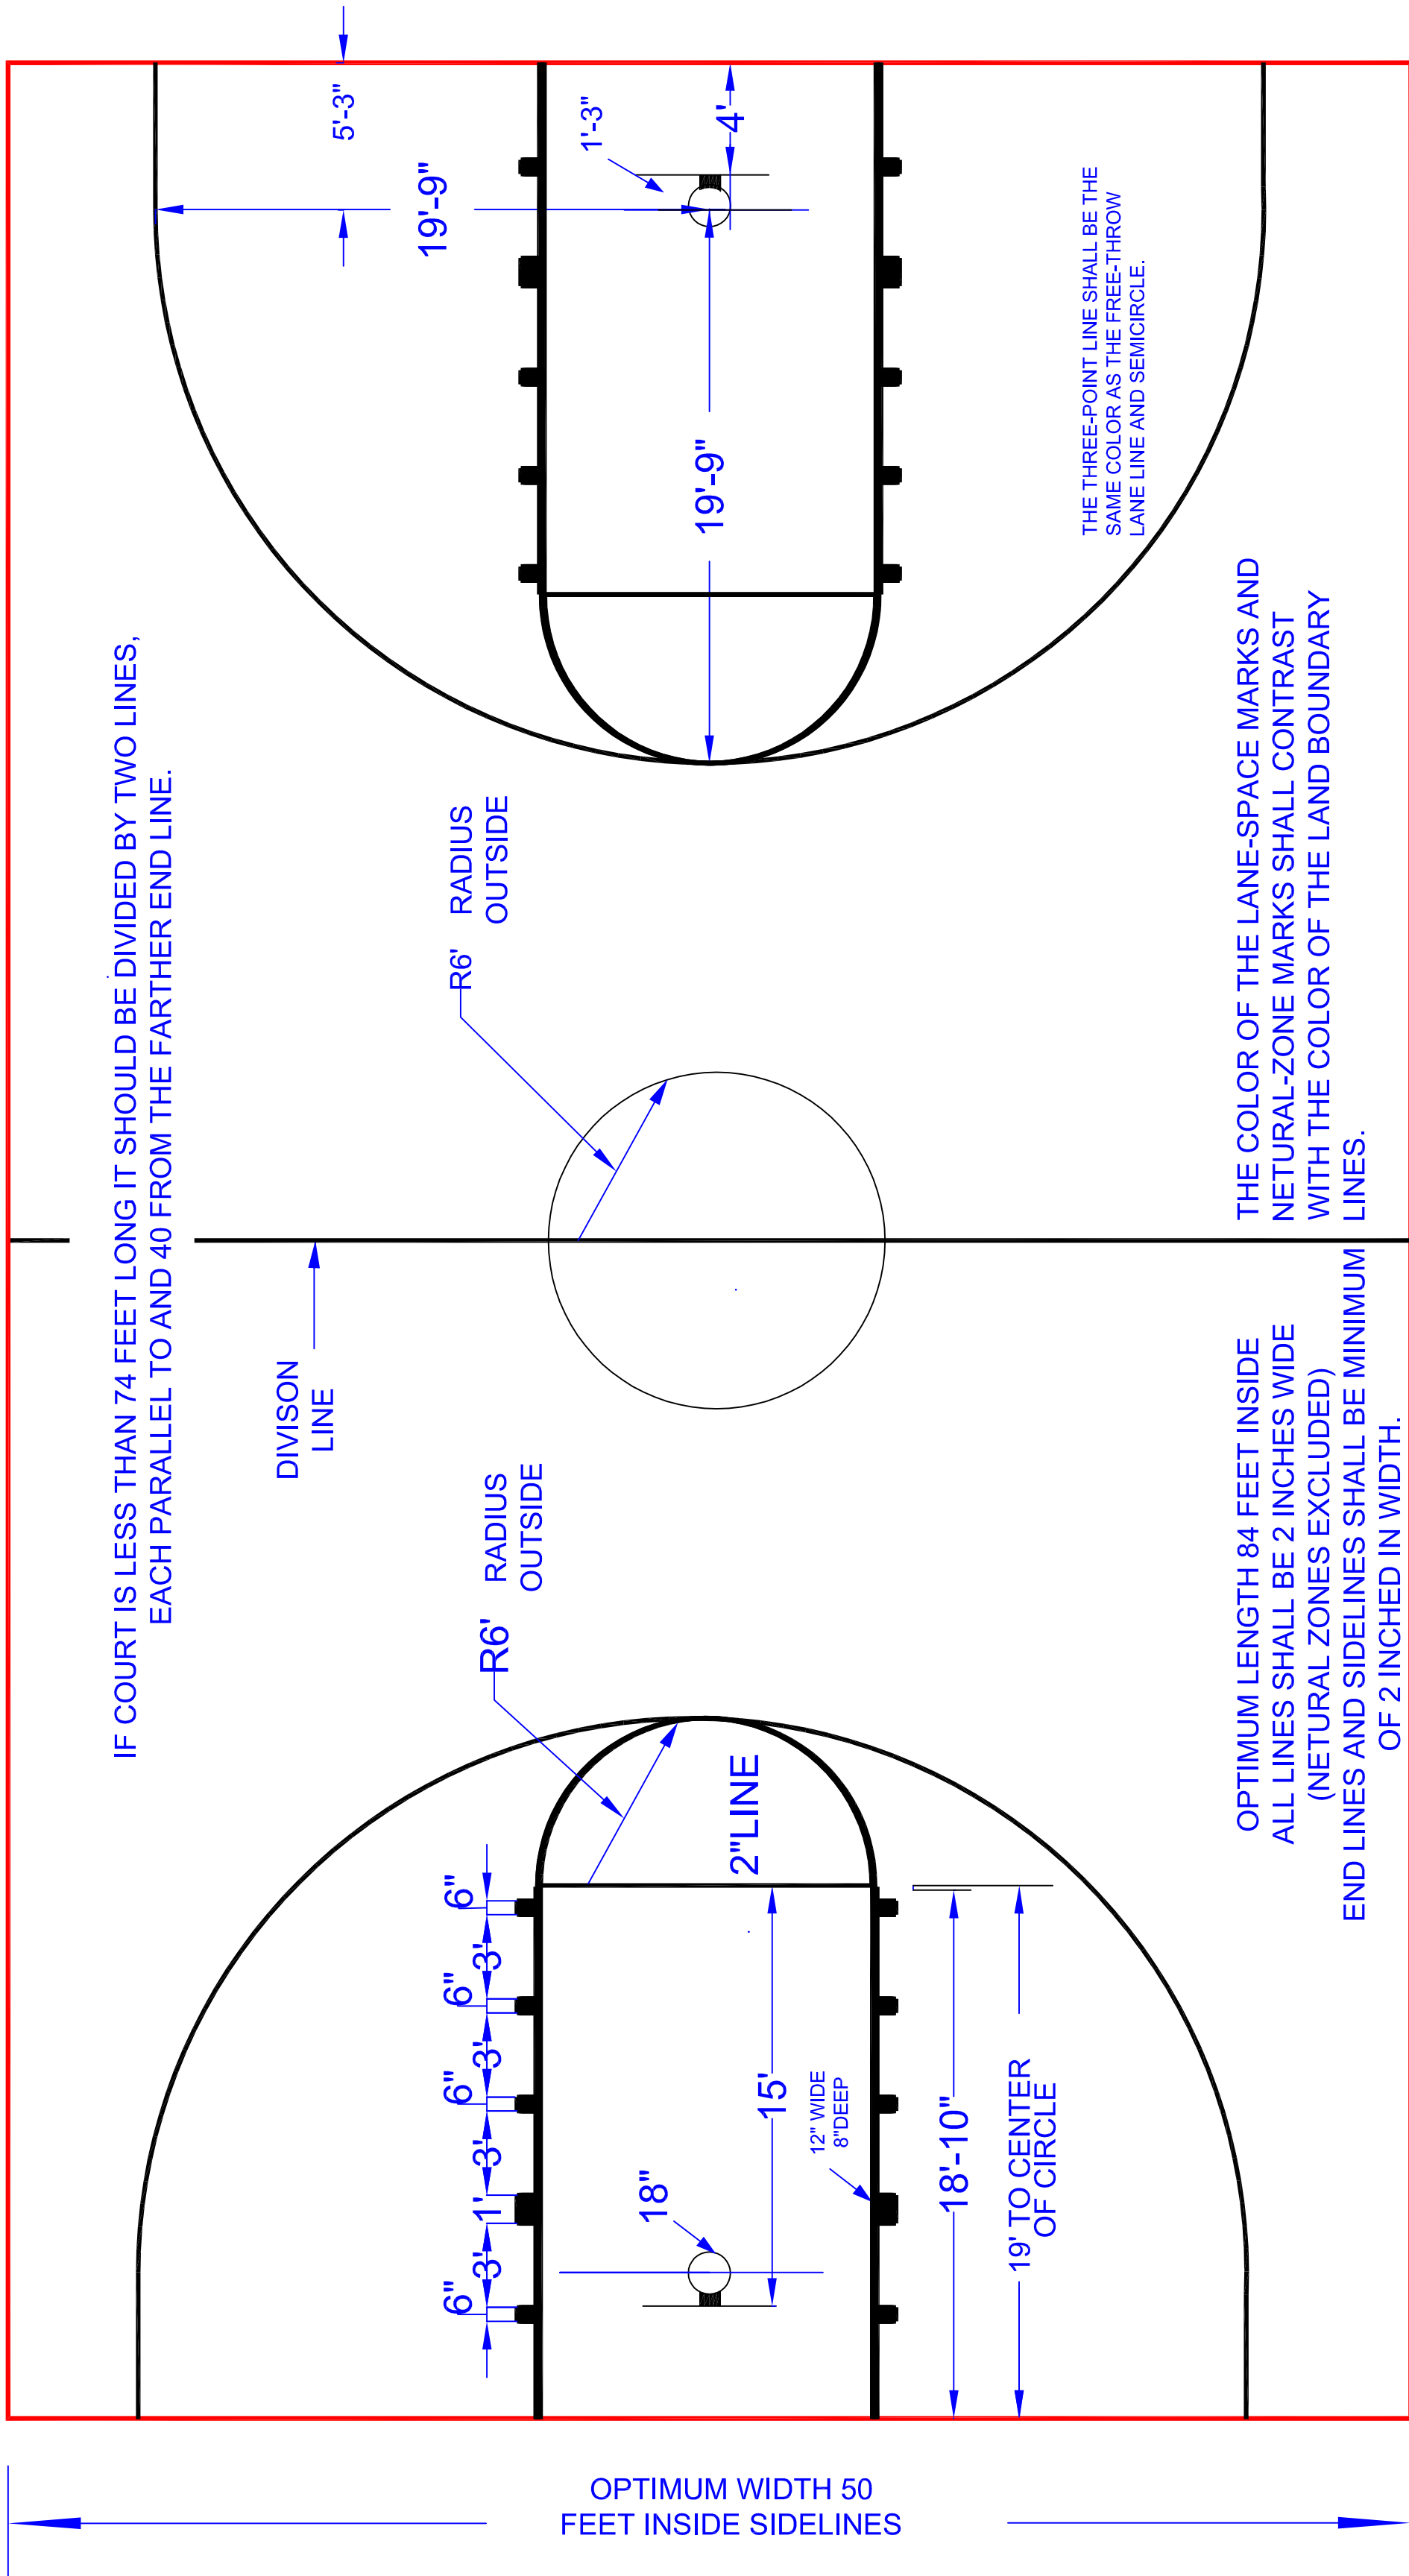

LEFT END SHOWS  
RECTANGULAR BACKBOARD  
72-INCHES WIDE

RIGHT END SHOWS  
FAN BACKBOARD  
54-INCHES WIDE

MINIMUM OF 3 FEET  
Preferably 10 feet of unobstructed space outside. If impossible to provide 3 feet, a narrow broken 1-inch line should be marked inside the court parallel with and 3 feet inside the boundary.

DENVER PUBLIC SCHOOLS DESIGN AND CONSTRUCTION STANDARDS THIS STANDARD IS FOR REFERENCE ONLY	
DPS Denver Public Schools	DRAWING NAME: BASKETBALL COURT DIAGRAM Revised: 9-30-09