

SOFTBALL

OUTFIELD FENCE - ARC OF EQUAL DISTANCE - ALL FIELDS

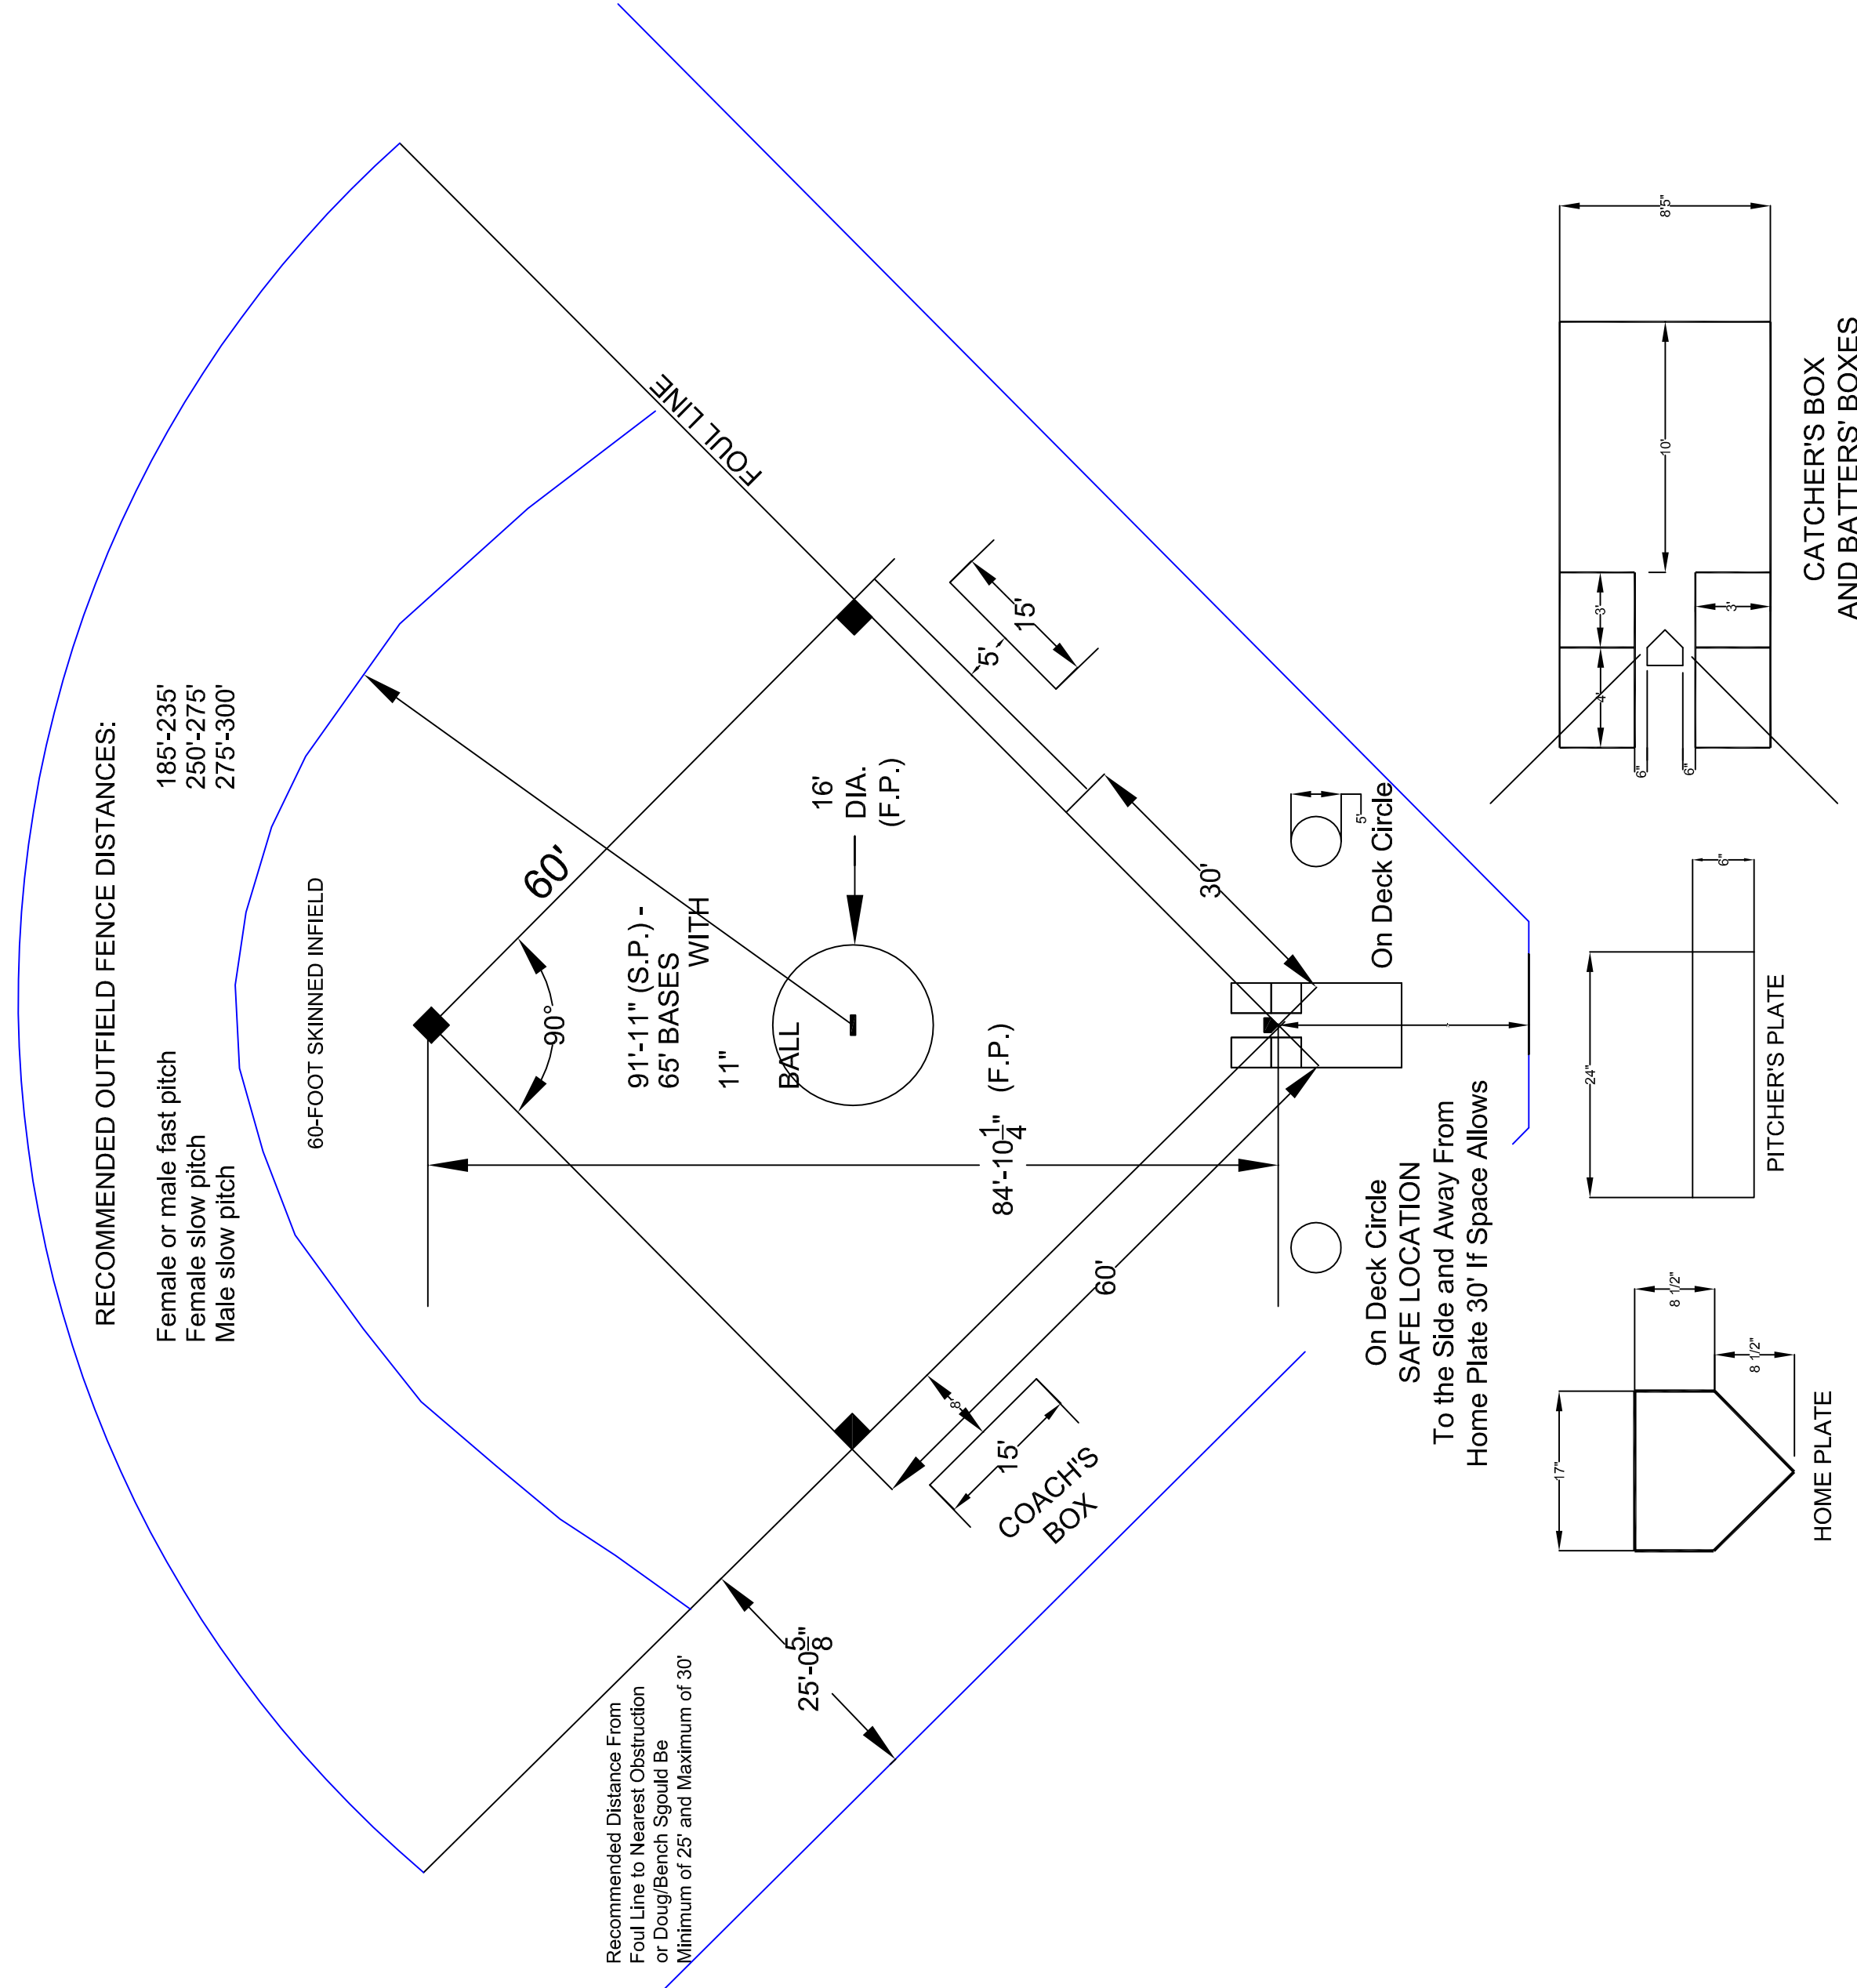


DIAGRAM 1

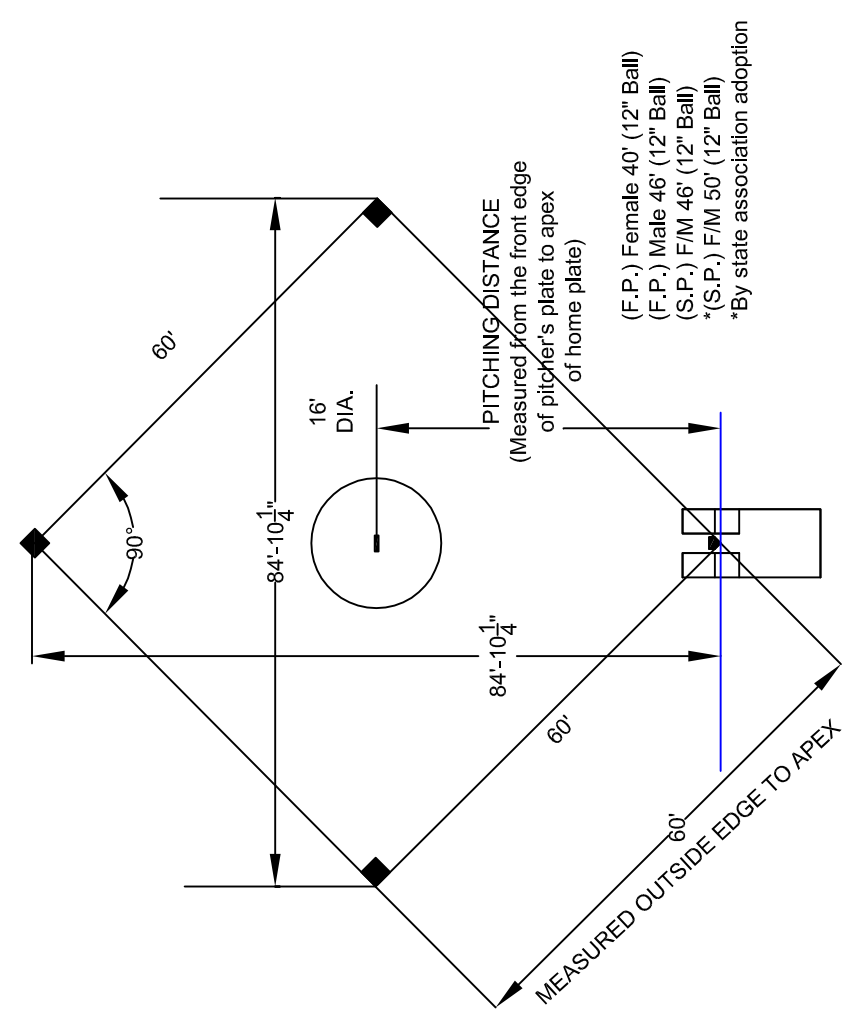


DIAGRAM 2

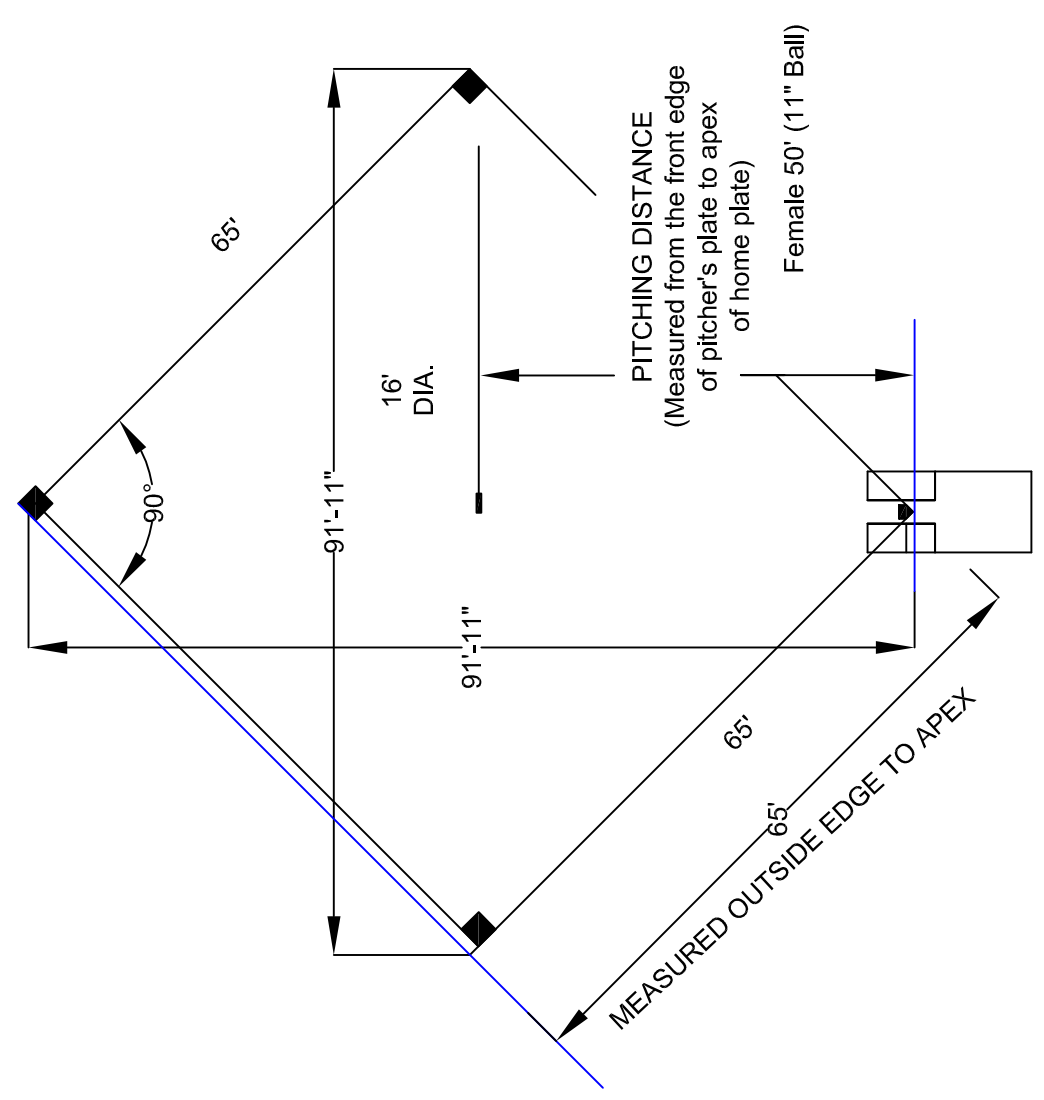


DIAGRAM 3

(F.P.) Female 40" (12" Ball)
(F.P.) Male 46" (12" Ball)
(S.P.) F/M 46" (12" Ball)
*(S.P.) F/M 50" (12" Ball)
*By state association adoption

DENVER PUBLIC SCHOOLS DESIGN AND CONSTRUCTION STANDARDS THIS STANDARD IS FOR REFERENCE ONLY	
DPS Denver Public Schools	DRAWING NAME: SOFTBALL DIAGRAM
Revised: 9-30-09	DRAWING #: 00800-15