


33'-0"

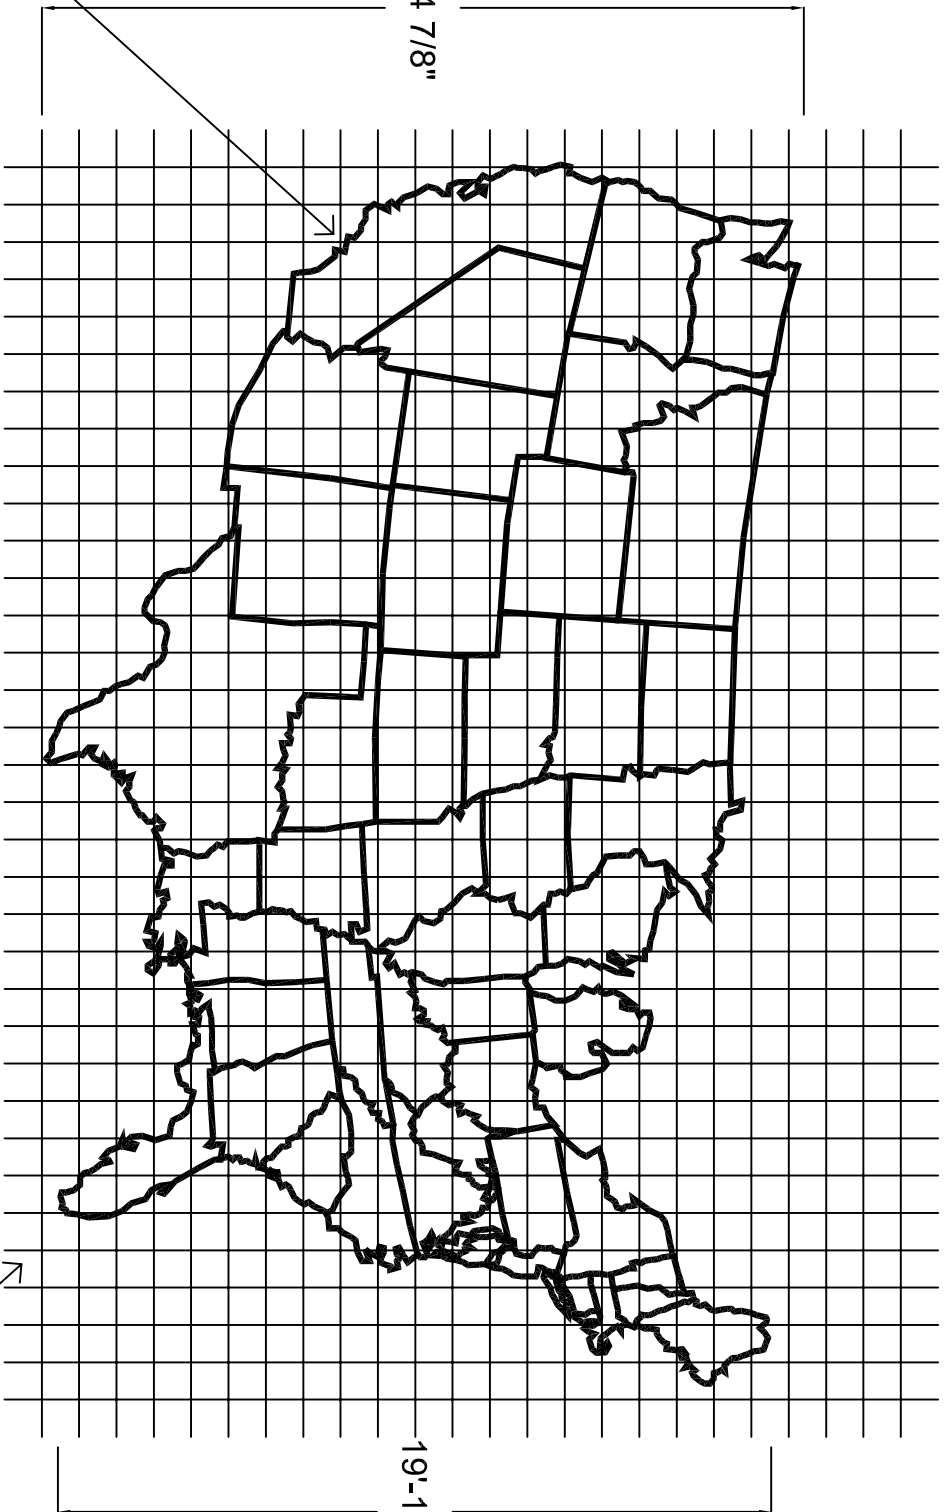

20'-4 7/8"

19'-1 1/4"

28'-0"

NOTE:  
 STATE BOUNDARY  
 LINES TO BE 2" WIDE  
 PAINTED WHITE LINES

NOTE:  
 1' X 1' GRID SHOWN FOR  
 LAYOUT PURPOSES ONLY

LAYOUT PLAN OF U.S. MAP 1" = 5'

(MAP LOCATED AT GODSMAN ELEMENTARY SCHOOL - SEE DWG. NO. 1)

**DPSS**  
 Denver Public Schools  
 Revised: 9-30-09

DENVER PUBLIC SCHOOLS DESIGN AND CONSTRUCTION STANDARDS  
 THIS STANDARD IS FOR REFERENCE ONLY

DRAWING NAME:  
 US MAP  
 TYPICAL GAME LAYOUTS  
 DWG #: 00800-07