


VOLLEYBALL

COURT DIAGRAM

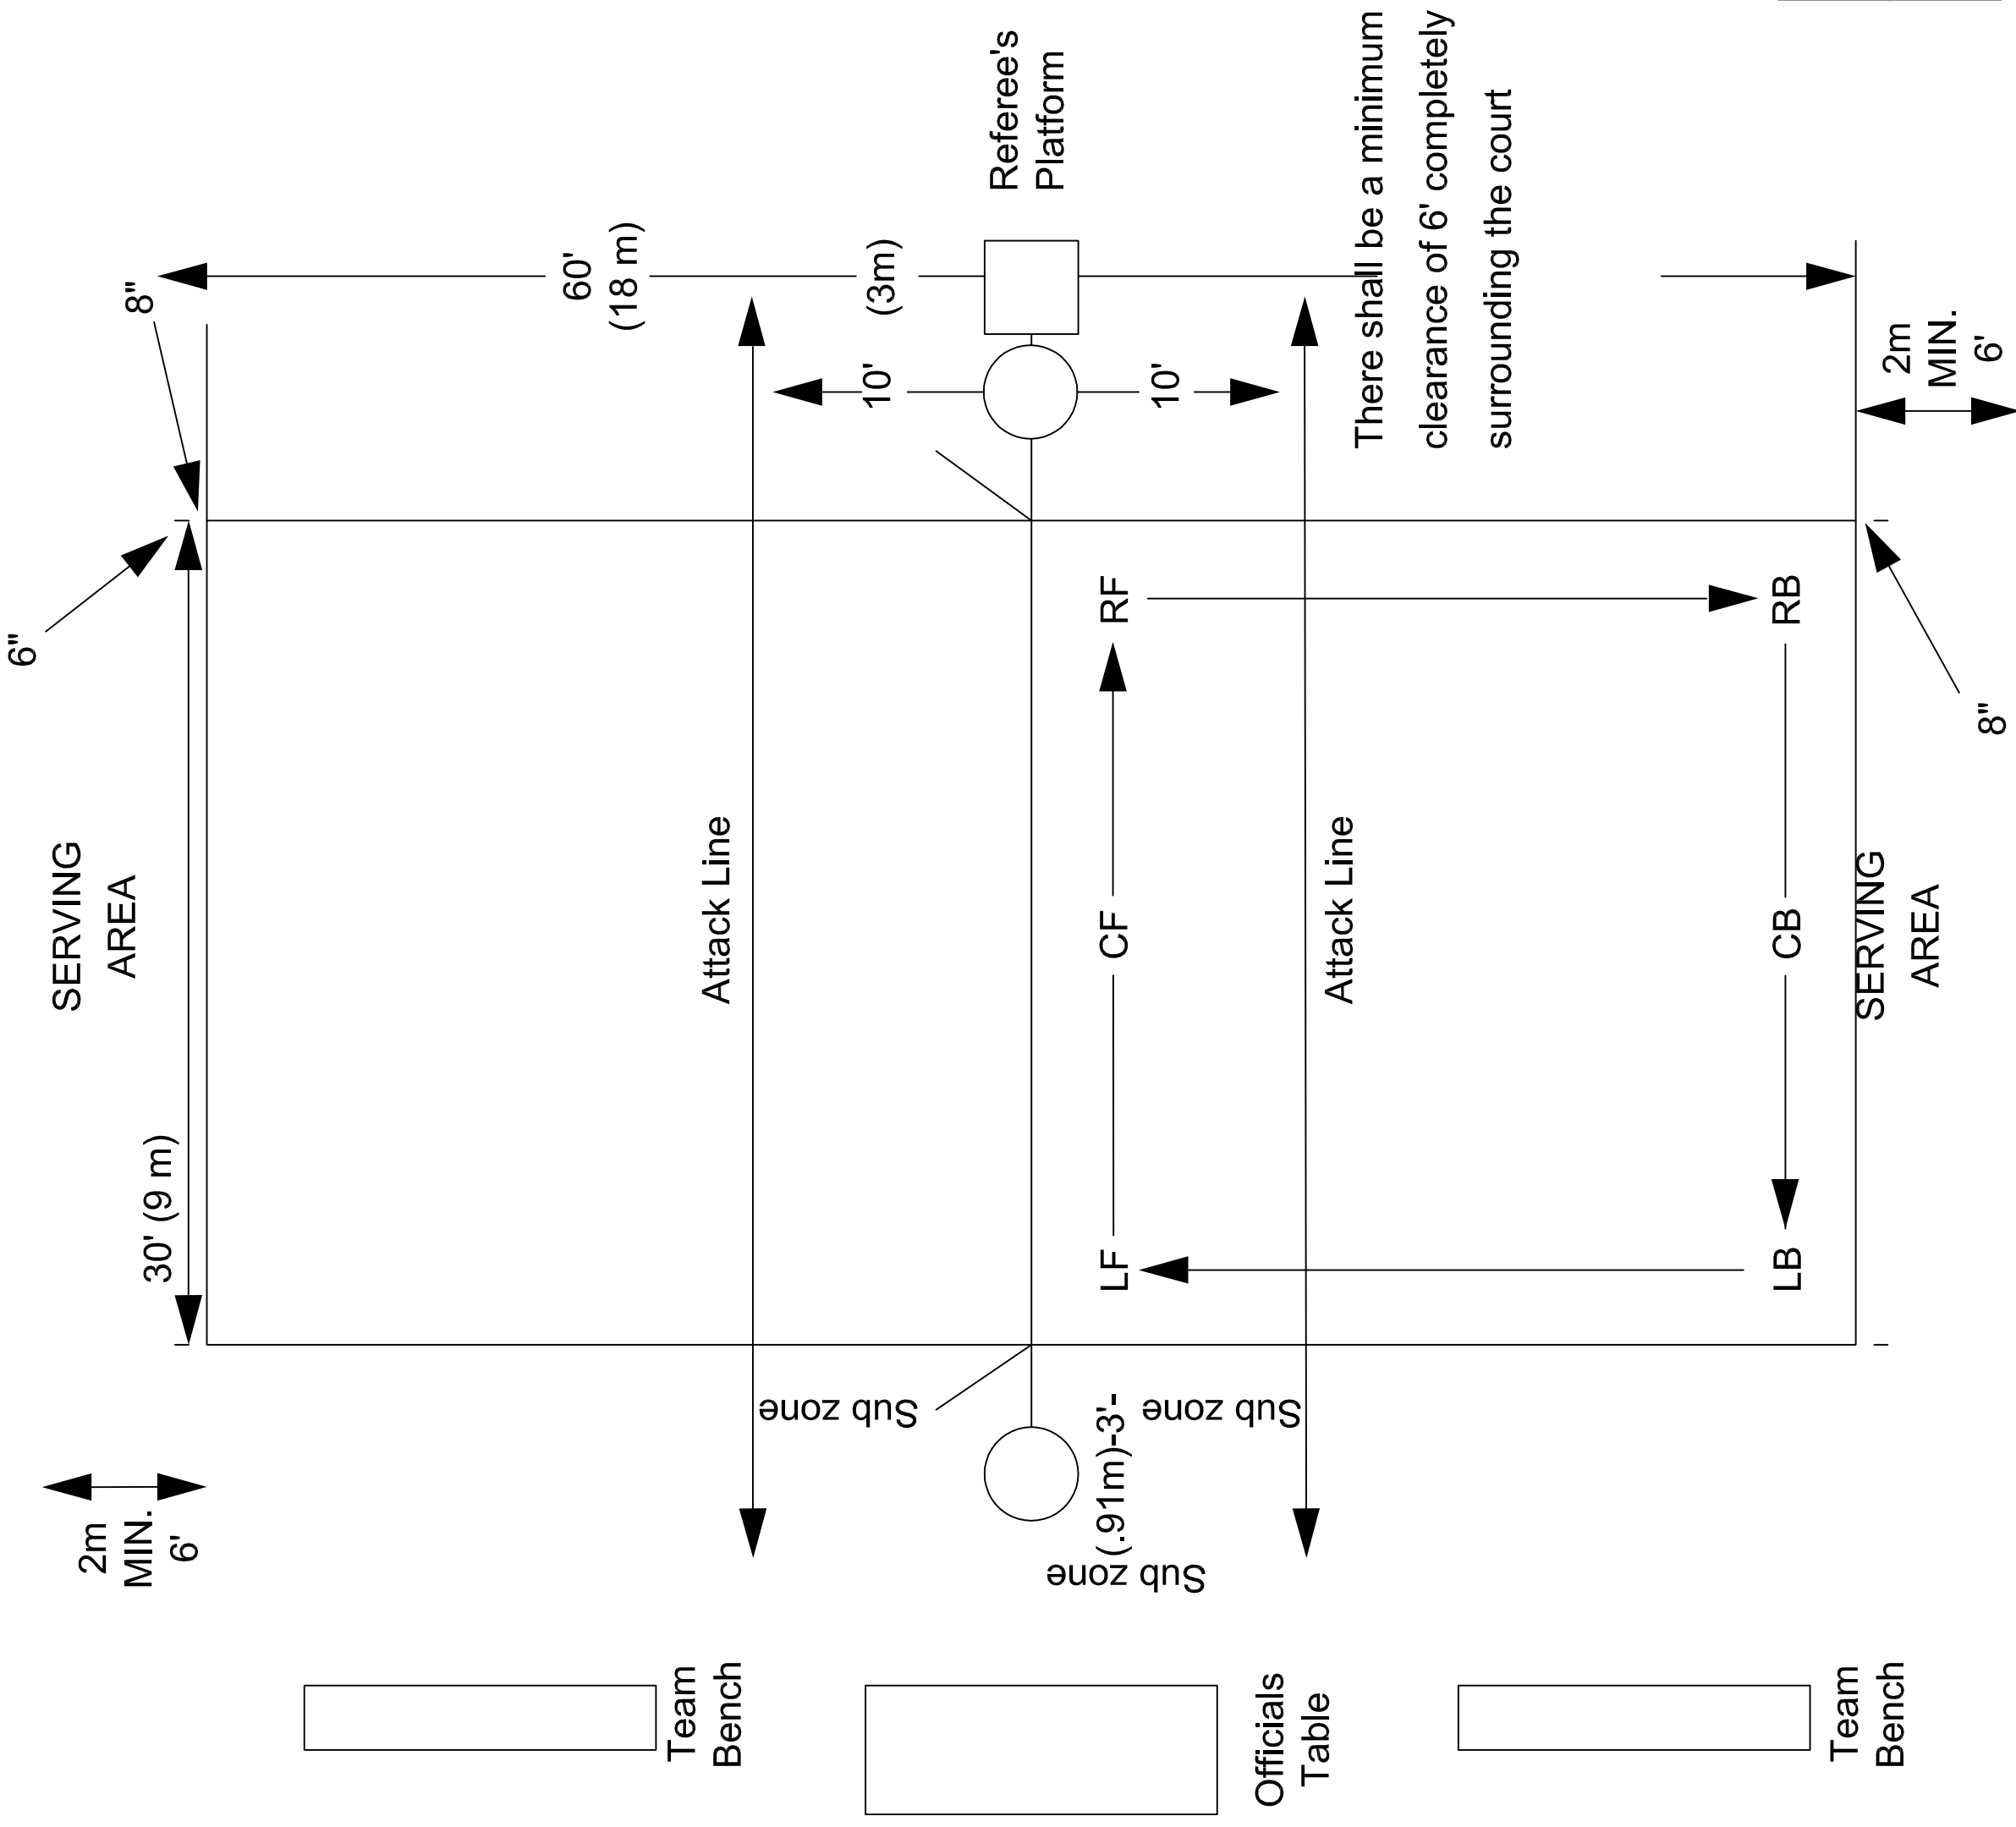

DENVER PUBLIC SCHOOLS DESIGN AND CONSTRUCTION STANDARDS THIS STANDARD IS FOR REFERENCE ONLY	
DPS Denver Public Schools	DRAWING NAME: VOLLEYBALL COURT DIAGRAM DRAWING #: 00800-18